


HILTON EASTON

COLUMBUS OHIO

EASTON GRAND BALLROOM

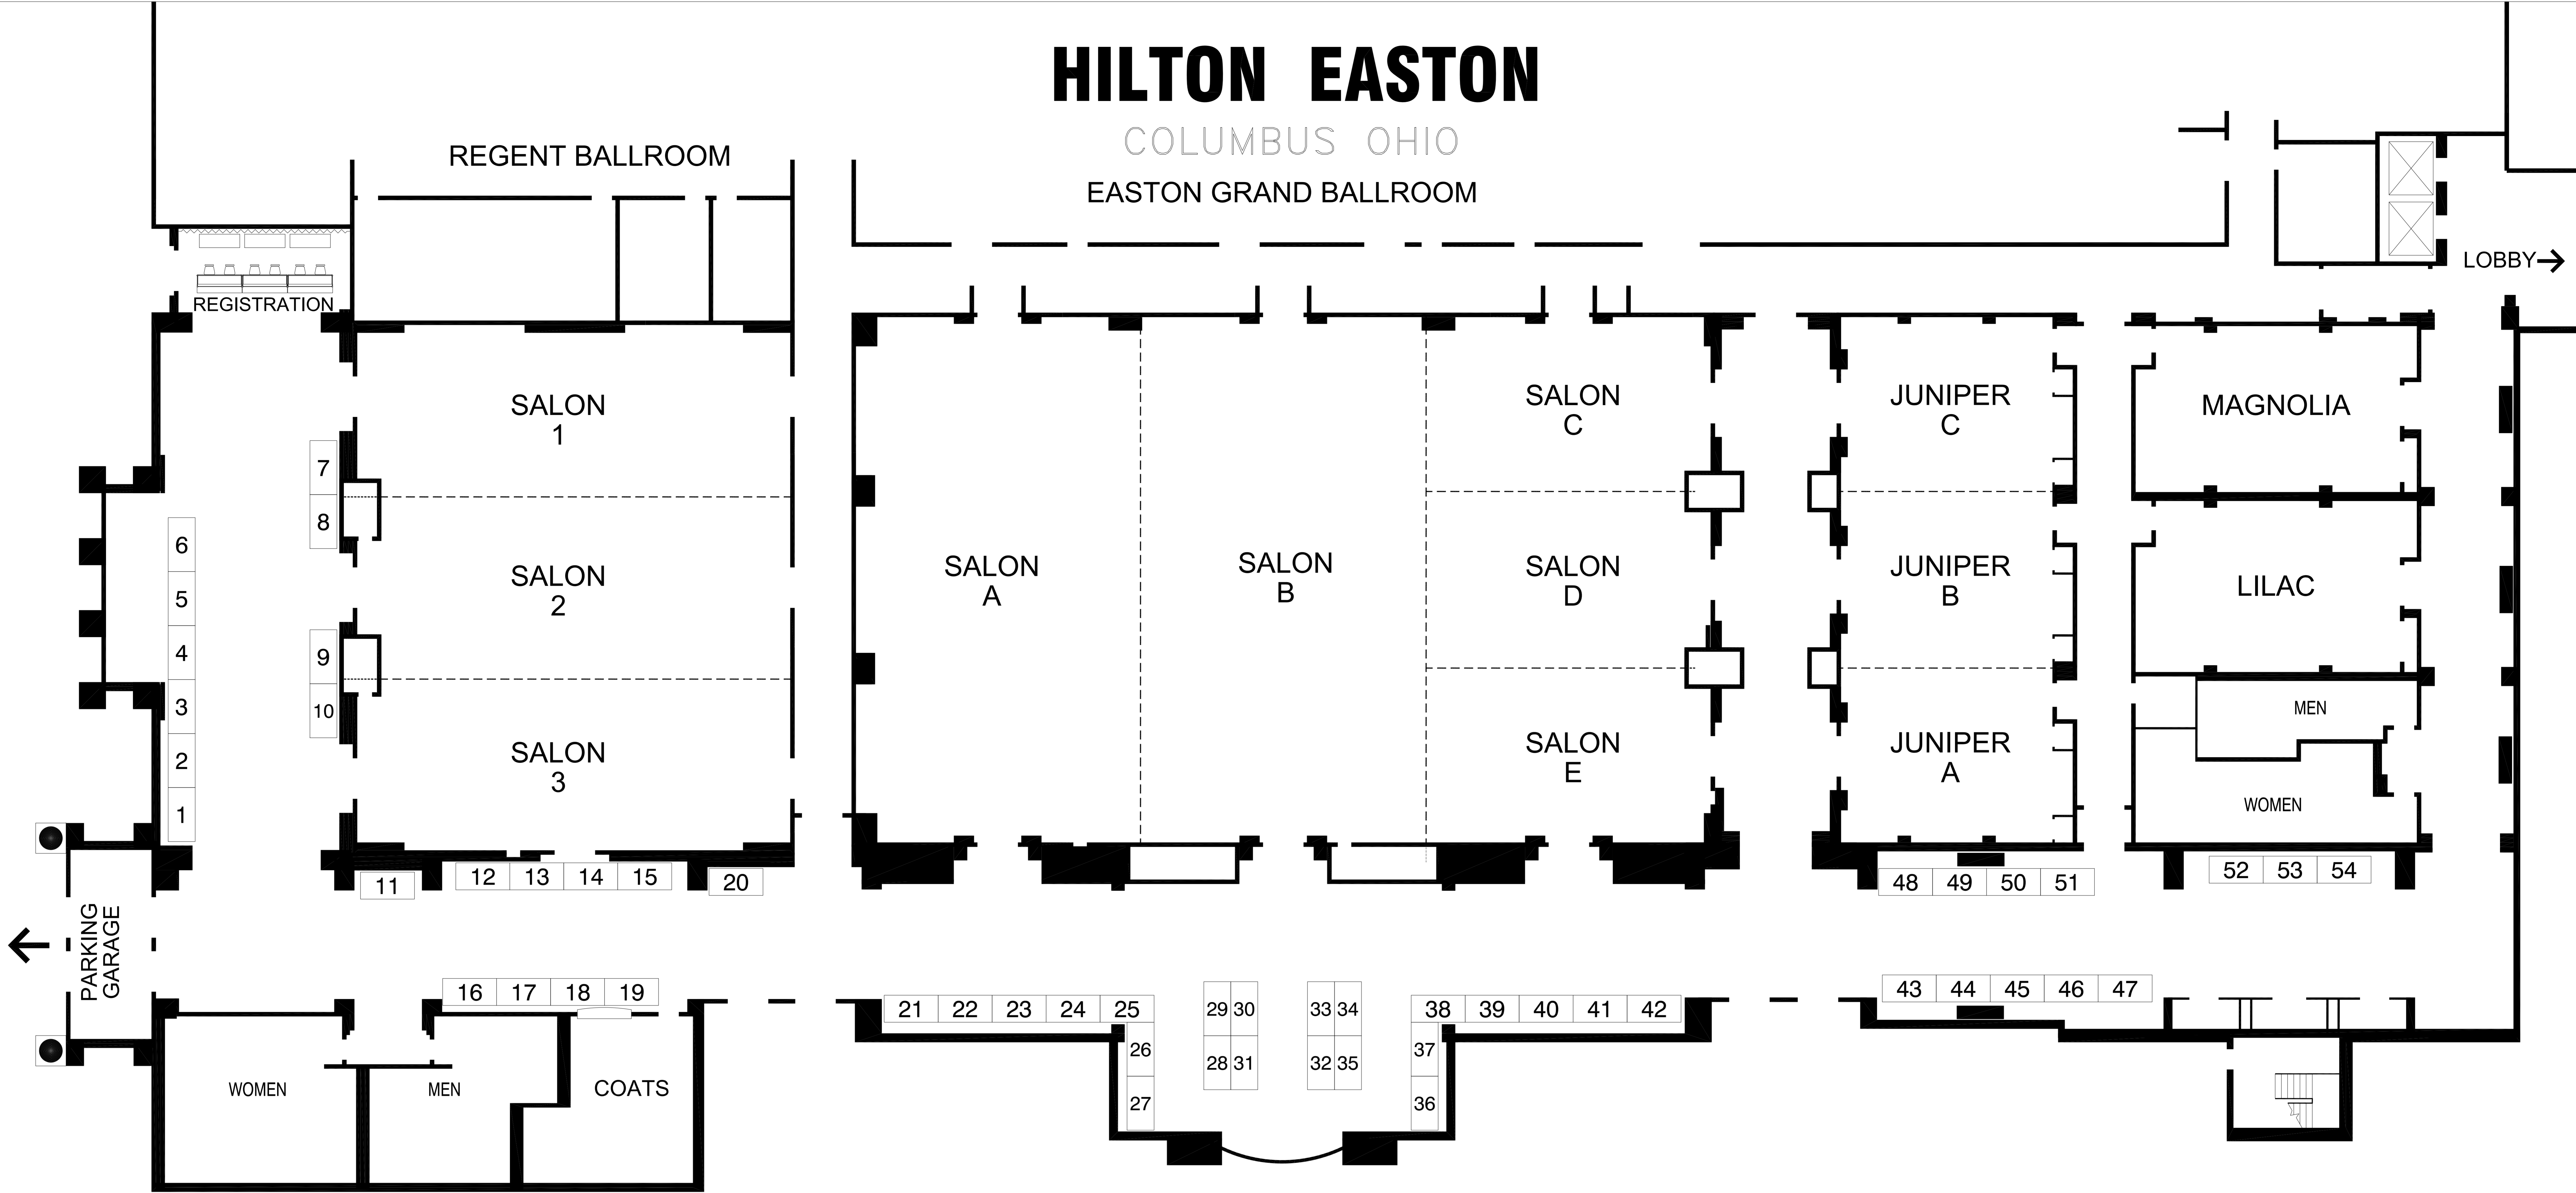

Ohio ACTE July 23 - 25, 2018

Every effort has been made to ensure the accuracy of all information contained on this floor plan. However, no warranties, either expressed or implied are made with respect to this floor plan. If the location of building columns, utilities or other architectural components of the facility is a consideration in the construction of an exhibit, it is the sole responsibility of the exhibitor to physically inspect the facility to verify all dimensions and locations.

Facility: Hilton Easton Columbus

City & State: Columbus, OH

Location: Foyer

A.E. Lynn Garvin

Drawn By: Bob Koenig

Show Number: 0418-02-18

Revised: 8/09/17

Drawing File: 0418-02-18 ohio acte rev 8-09-17.dwg

Legend:

Inventory as of 08/09/2017

Dimension	Size	Qty	SqFt
4'x8'	32	54	1,728
Totals:		54	1,728

fern

1500 Old Leonard Ave.
Columbus, OH 43219
ph: 614-253-1500
fax: 614-253-9101