

# Ohio ACTE

Ohio ACTE

July 29-30, 2019

Hilton Easton Columbus


Columbus, OH

Pre Function Area

Legend:

## HILTON EASTON

COLUMBUS OHIO  
EASTON GRAND BALLROOM

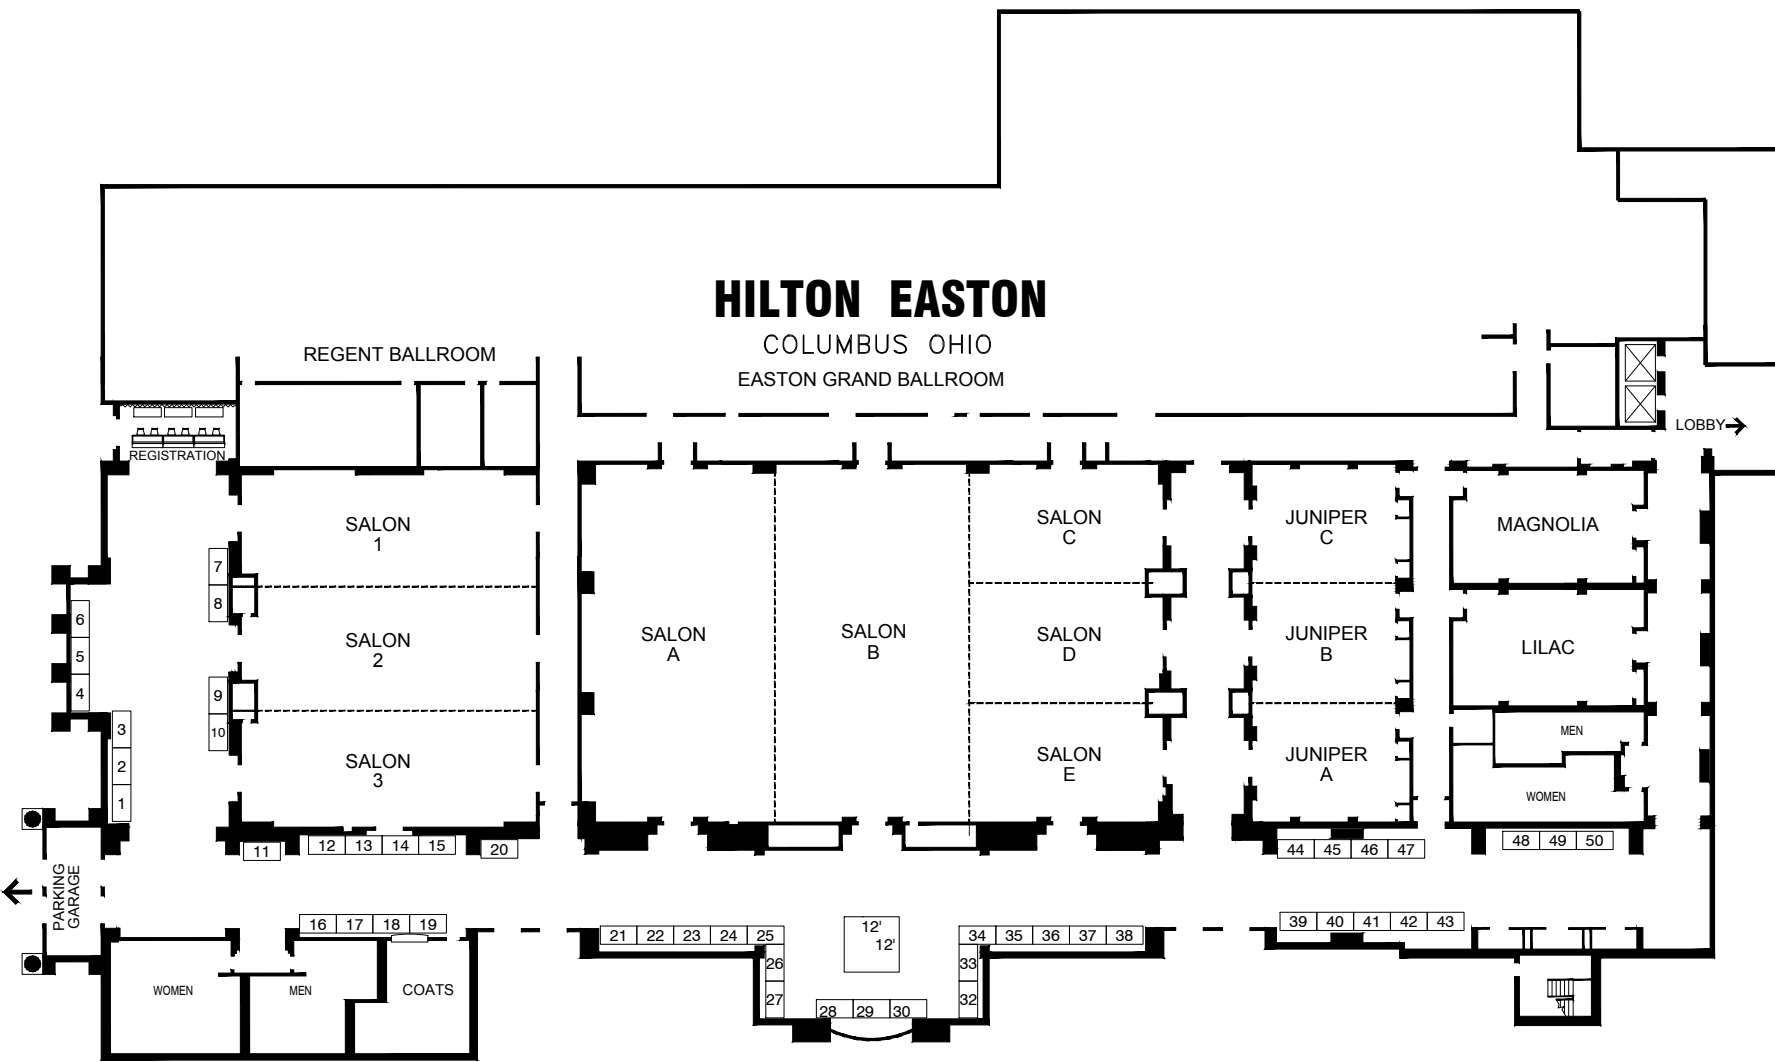

## Ohio ACTE July 29 - 30, 2019

AE: Lynn Garvin

Show Number: 418\_19

Drawn By: M. Ottman

Revised: 3/7/2019 10:52 AM

File: 418\_02\_19\_ohio acte\_r1.dwg

Every effort has been made to ensure the accuracy of all information contained on this floor plan. However, no warranties, either expressed or implied are made with respect to this floor plan. If the location of building columns, utilities or other architectural components of the facility is a consideration in the construction of an exhibit, it is the sole responsibility of the exhibitor to physically inspect the facility to verify all dimensions and locations.